


WEBB STREET

WEBB STREET


WEBB STREET

1.0H  
RENDERED  
RETAINING  
WALL


90°05' 7.62

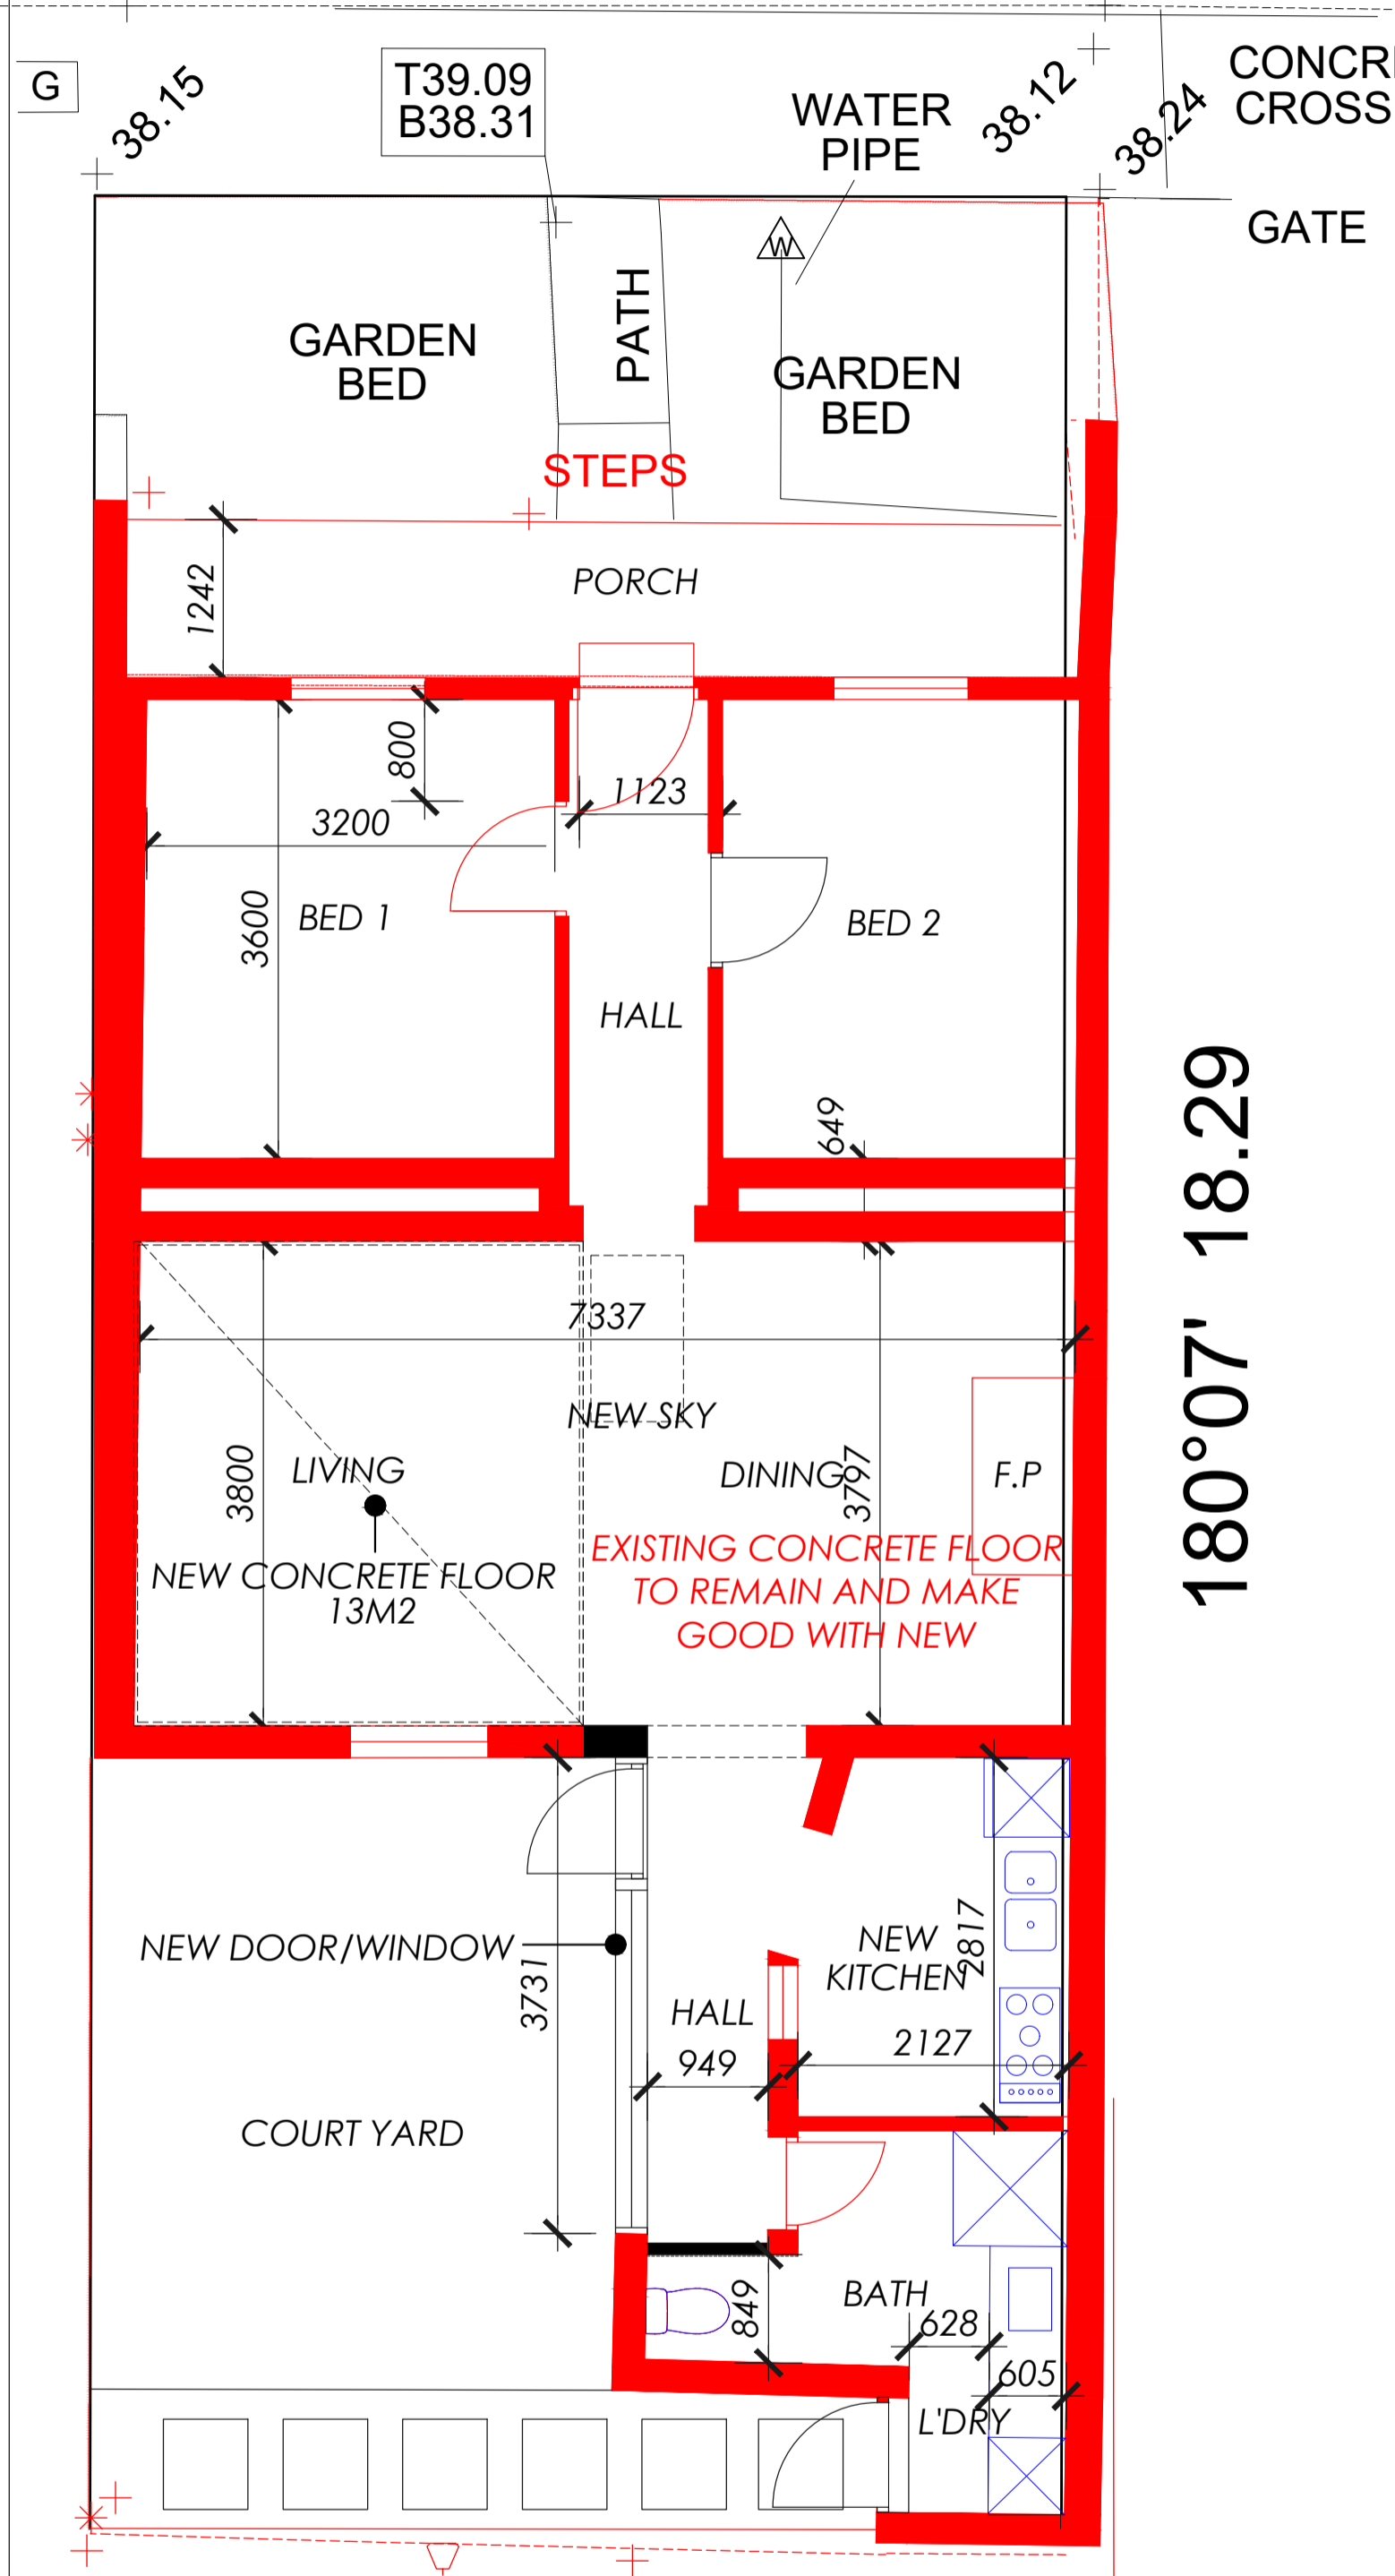

180°07' 18.29

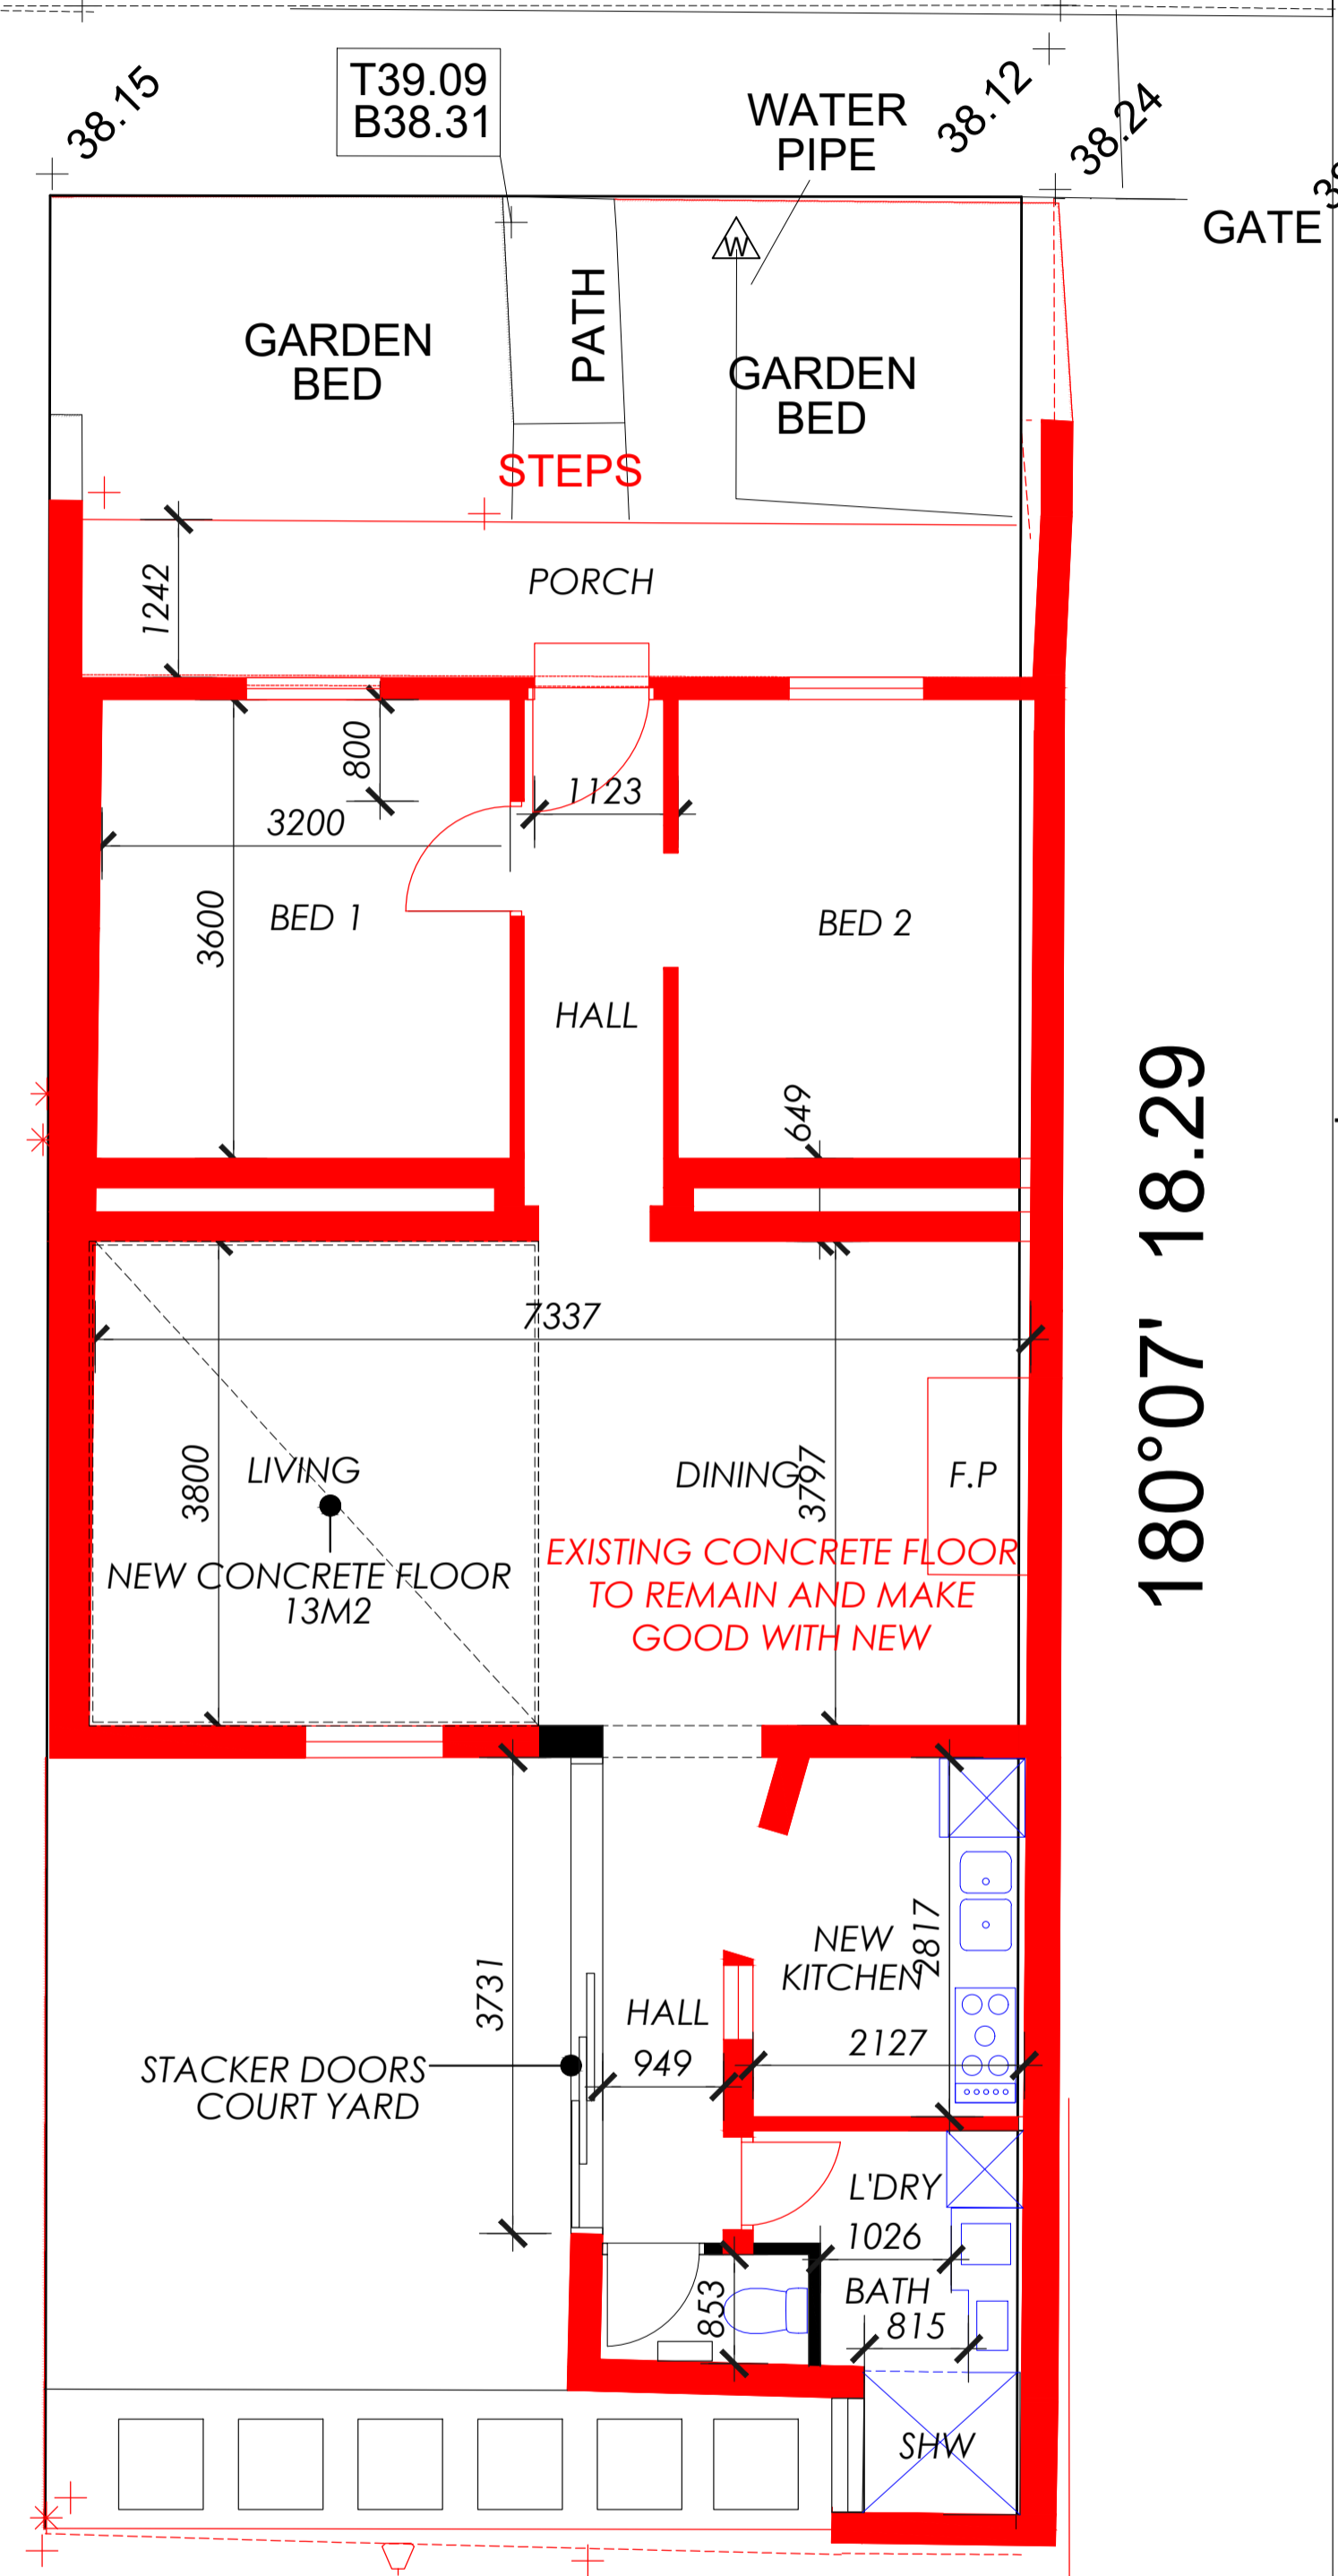

180°07' 18.29

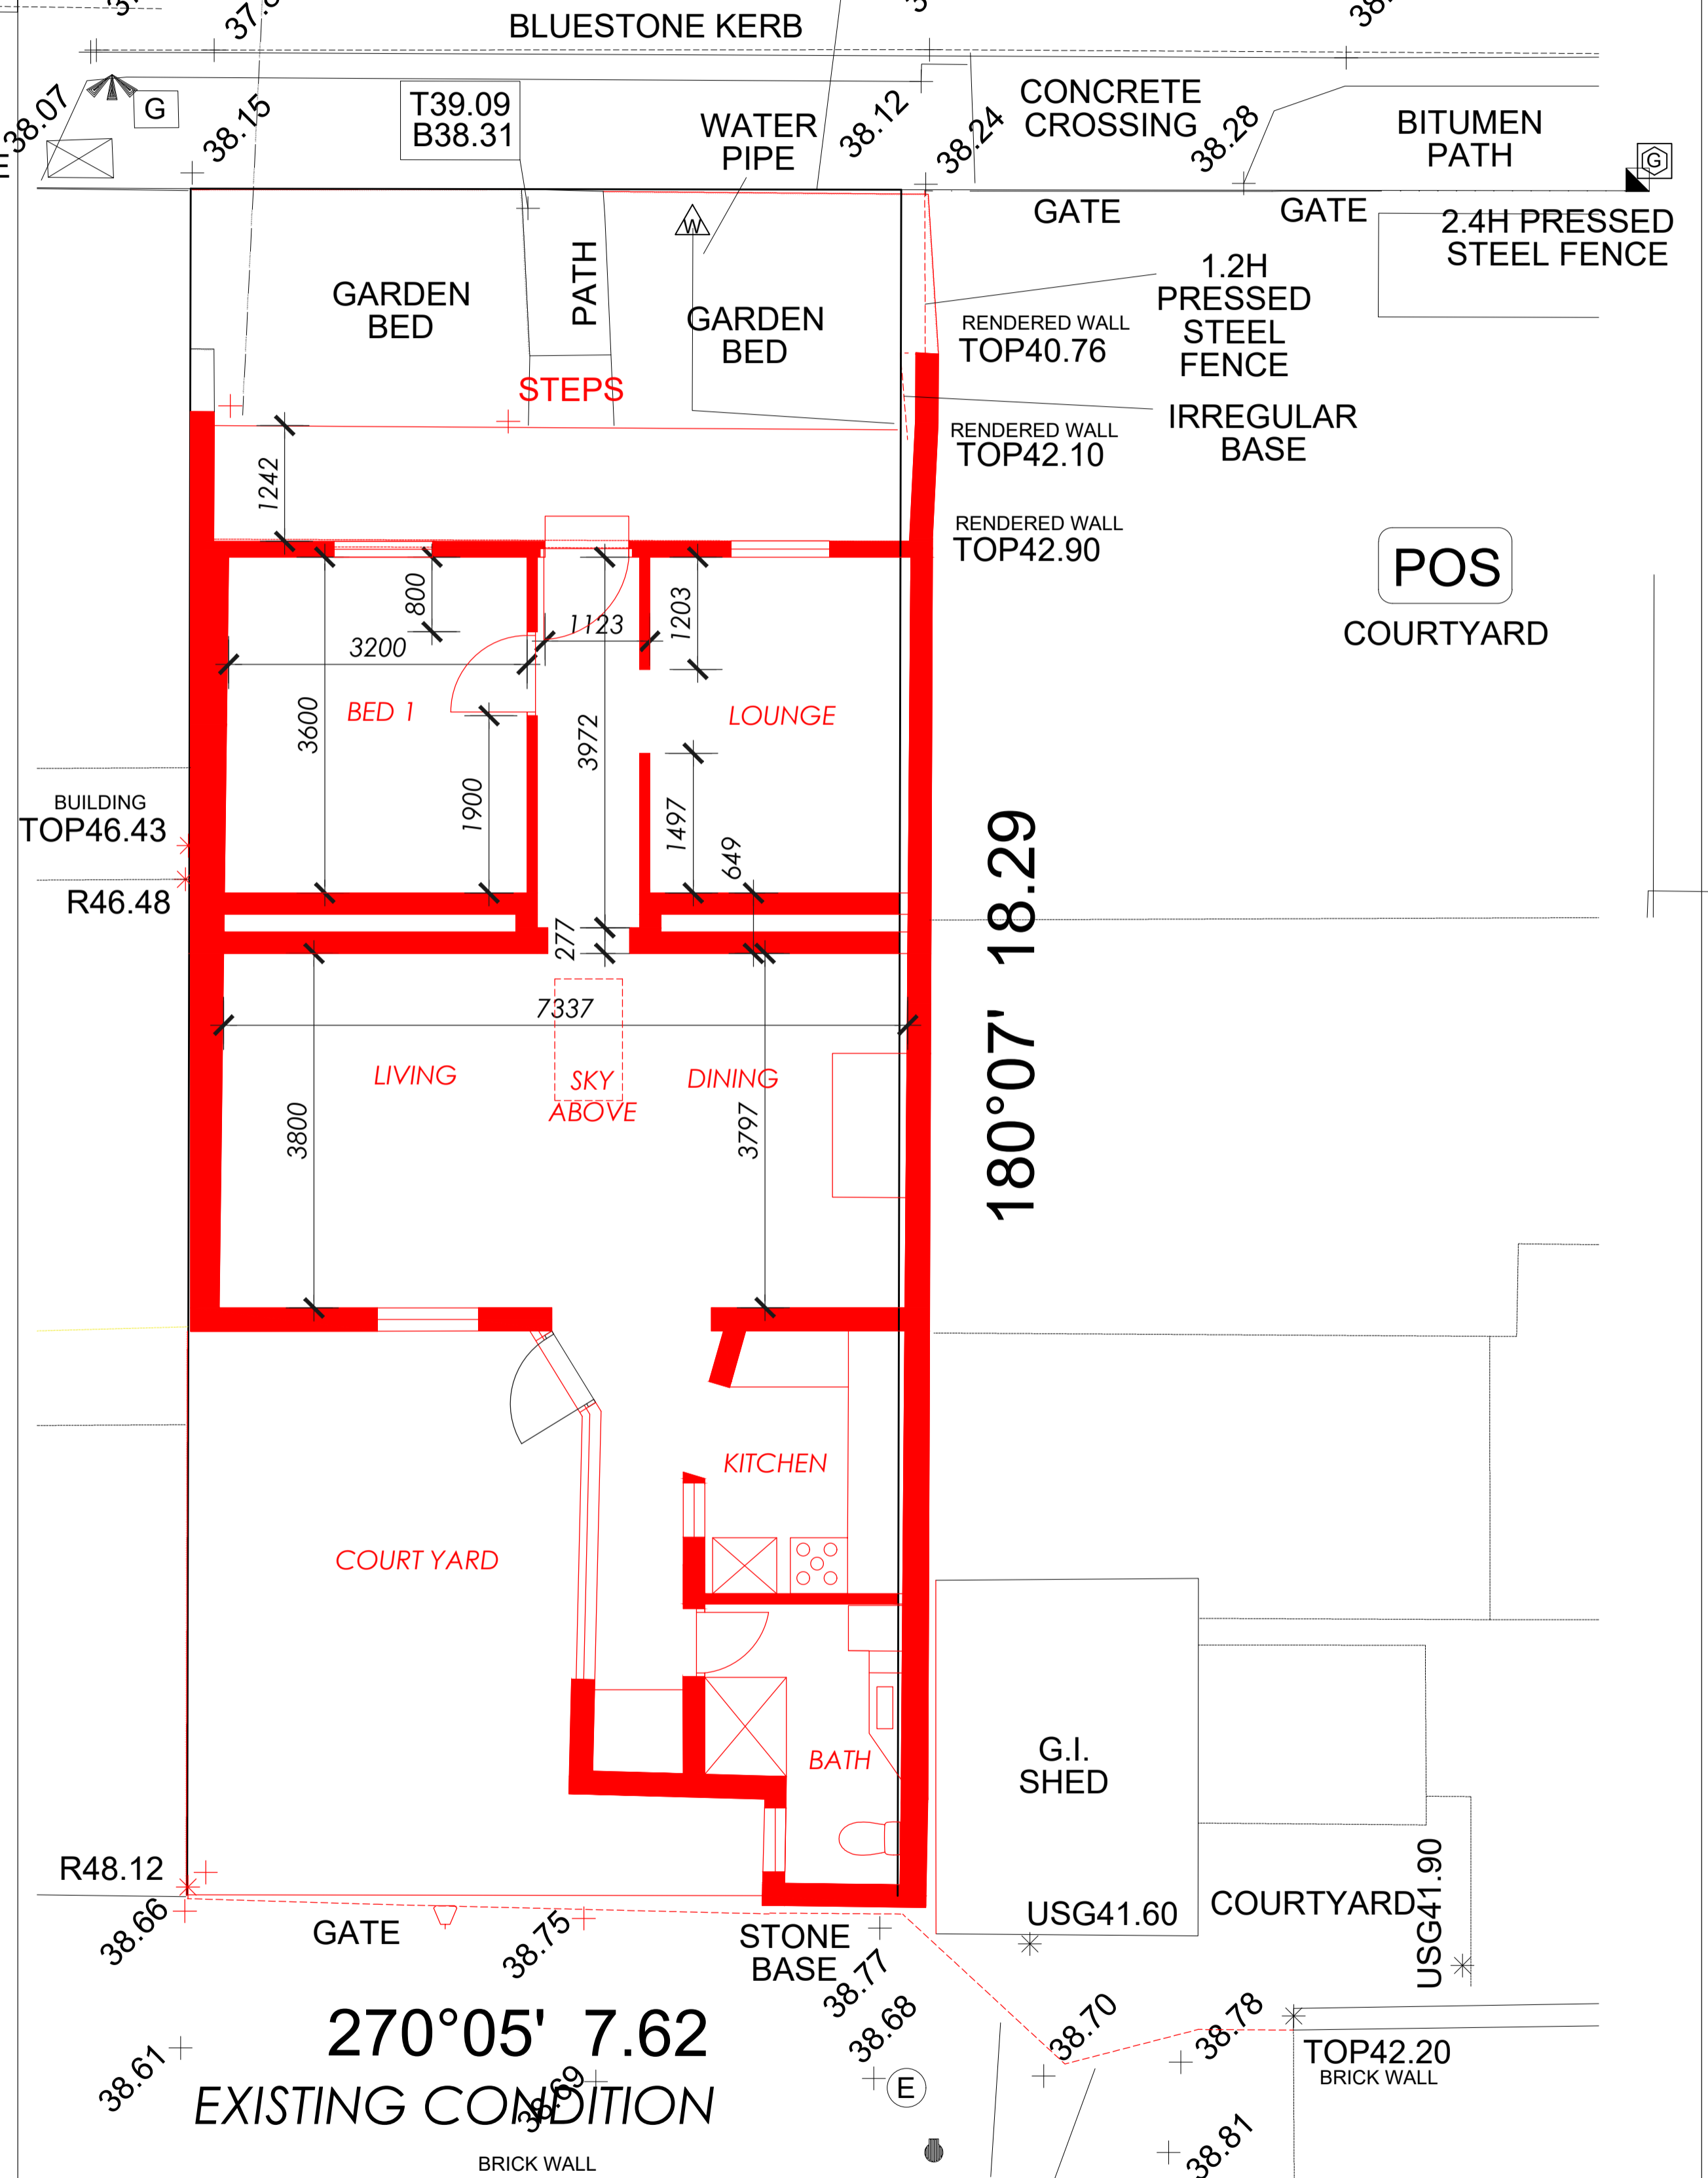

180°07' 18.29

ROAD

BLUESTONE LANEWAY  
(COVERED IN ASTROTURF)

PROPOSED B


270°05' 7.62

EXISTING CONDITION

BRICK WALL

PROPOSED A

BUILDING DOCUMENTATION FACILITATORS

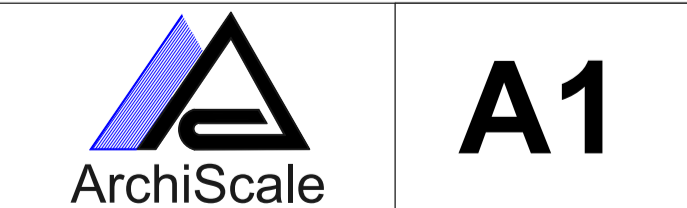

ONE STOP BUILDING SOLUTIONS  
EMAIL: plan@archiscale.com.au MOBILE: 0412220230 PETER CVETKOVSKI DP-AD 1780  
591 PLENTY ROAD, PRESTON, 3072, VIC.  
TEL: 613 9478 8873, EMAIL: archiscale@mac.com, WEB: archiscale.com

CLIENT:  
**ELOISE PEACE**

DRAWN:  
**ARCHISCALE**  
SP

JOB NO:  
**315**

DATE:  
**JUNE 2024**

SCALE:  
**1:100@A1**

SITE ADDRESS:  
**80 WEBB STREET FITZROY, VIC 3065**

DWG NO.  
**TP01 OF 01**

This plan or design may not be copied, loaned or borrowed without the written consent of Archiscale