


GROUND FLOOR 121M²
1ST FLOOR INCLUDING VOID 117M² + 30M² VOID
ALFRESCO 22M²
TOTAL 260M² 28.2SQ HOUSE
 +3.2SQ VOID

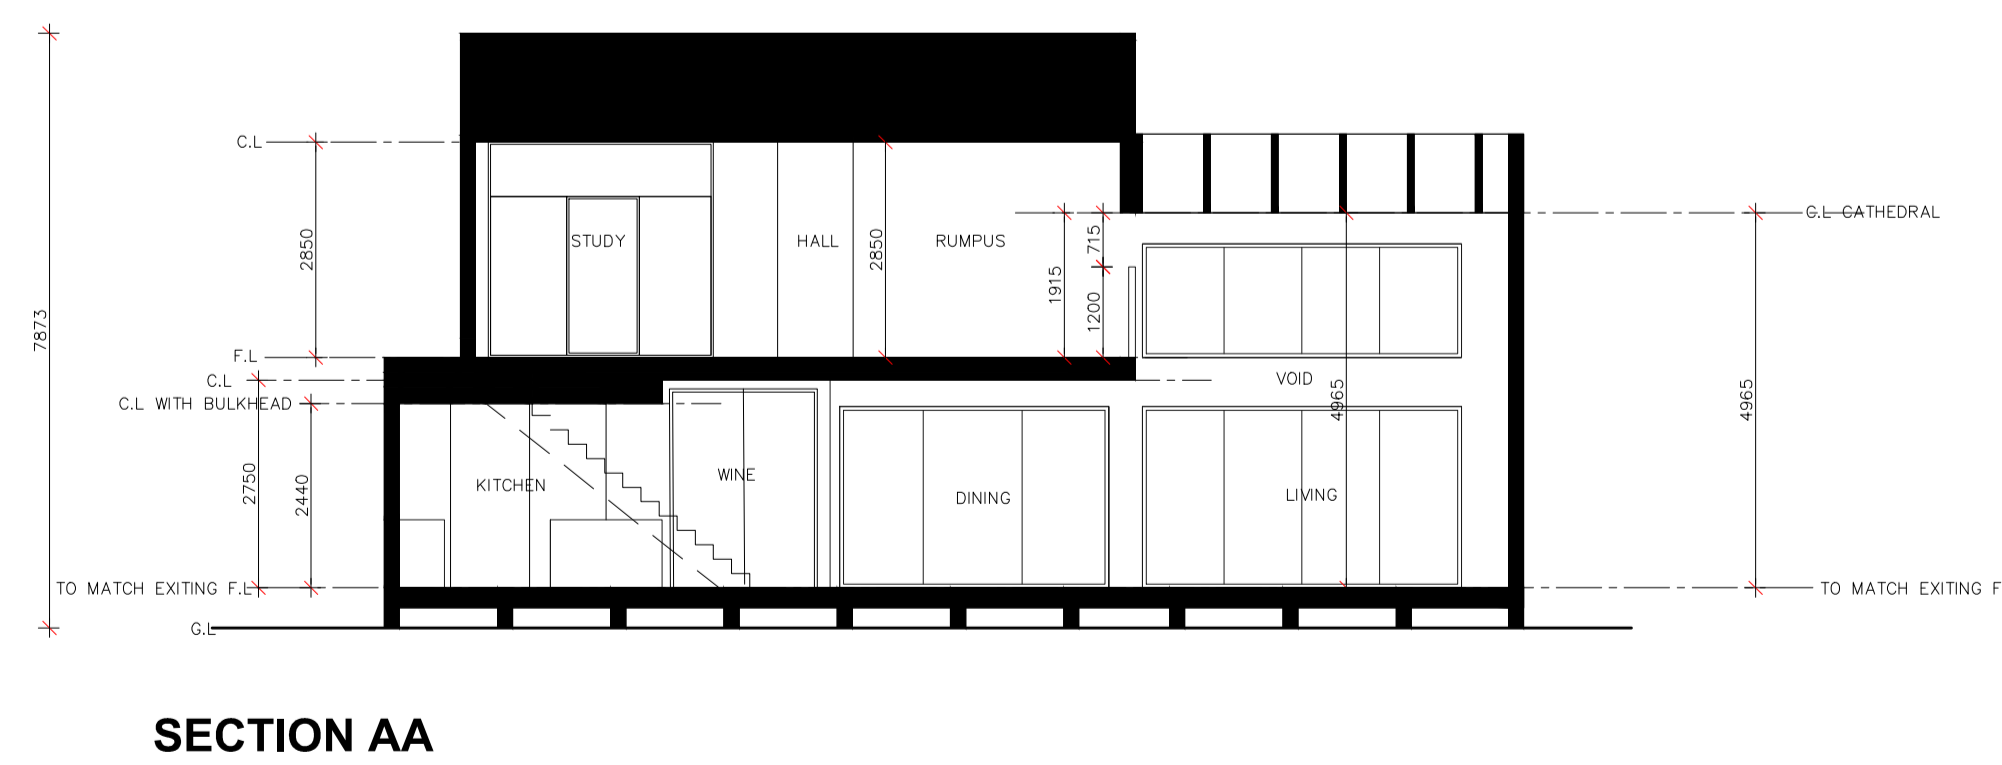

DESIGN B



PROPOSED GROUND FLOOR

591 PLENTY ROAD PRESTON 3072
 TEL: 613 9478 8873 FAX: 613 9478 4007
 www.archiscale.com

HELEN & SPIRO

24 ALEXANDRA ROAD RINGWOOD EAST

DRAWN BY:
 ARCHISCALE P/L

A1

SCALE
 1:100

PROJECT NO. 307
 DATE:
 MARCH 2024

DWG NO. 1